



US 29/MD 216 Maintaining Traffic Flow During Construction

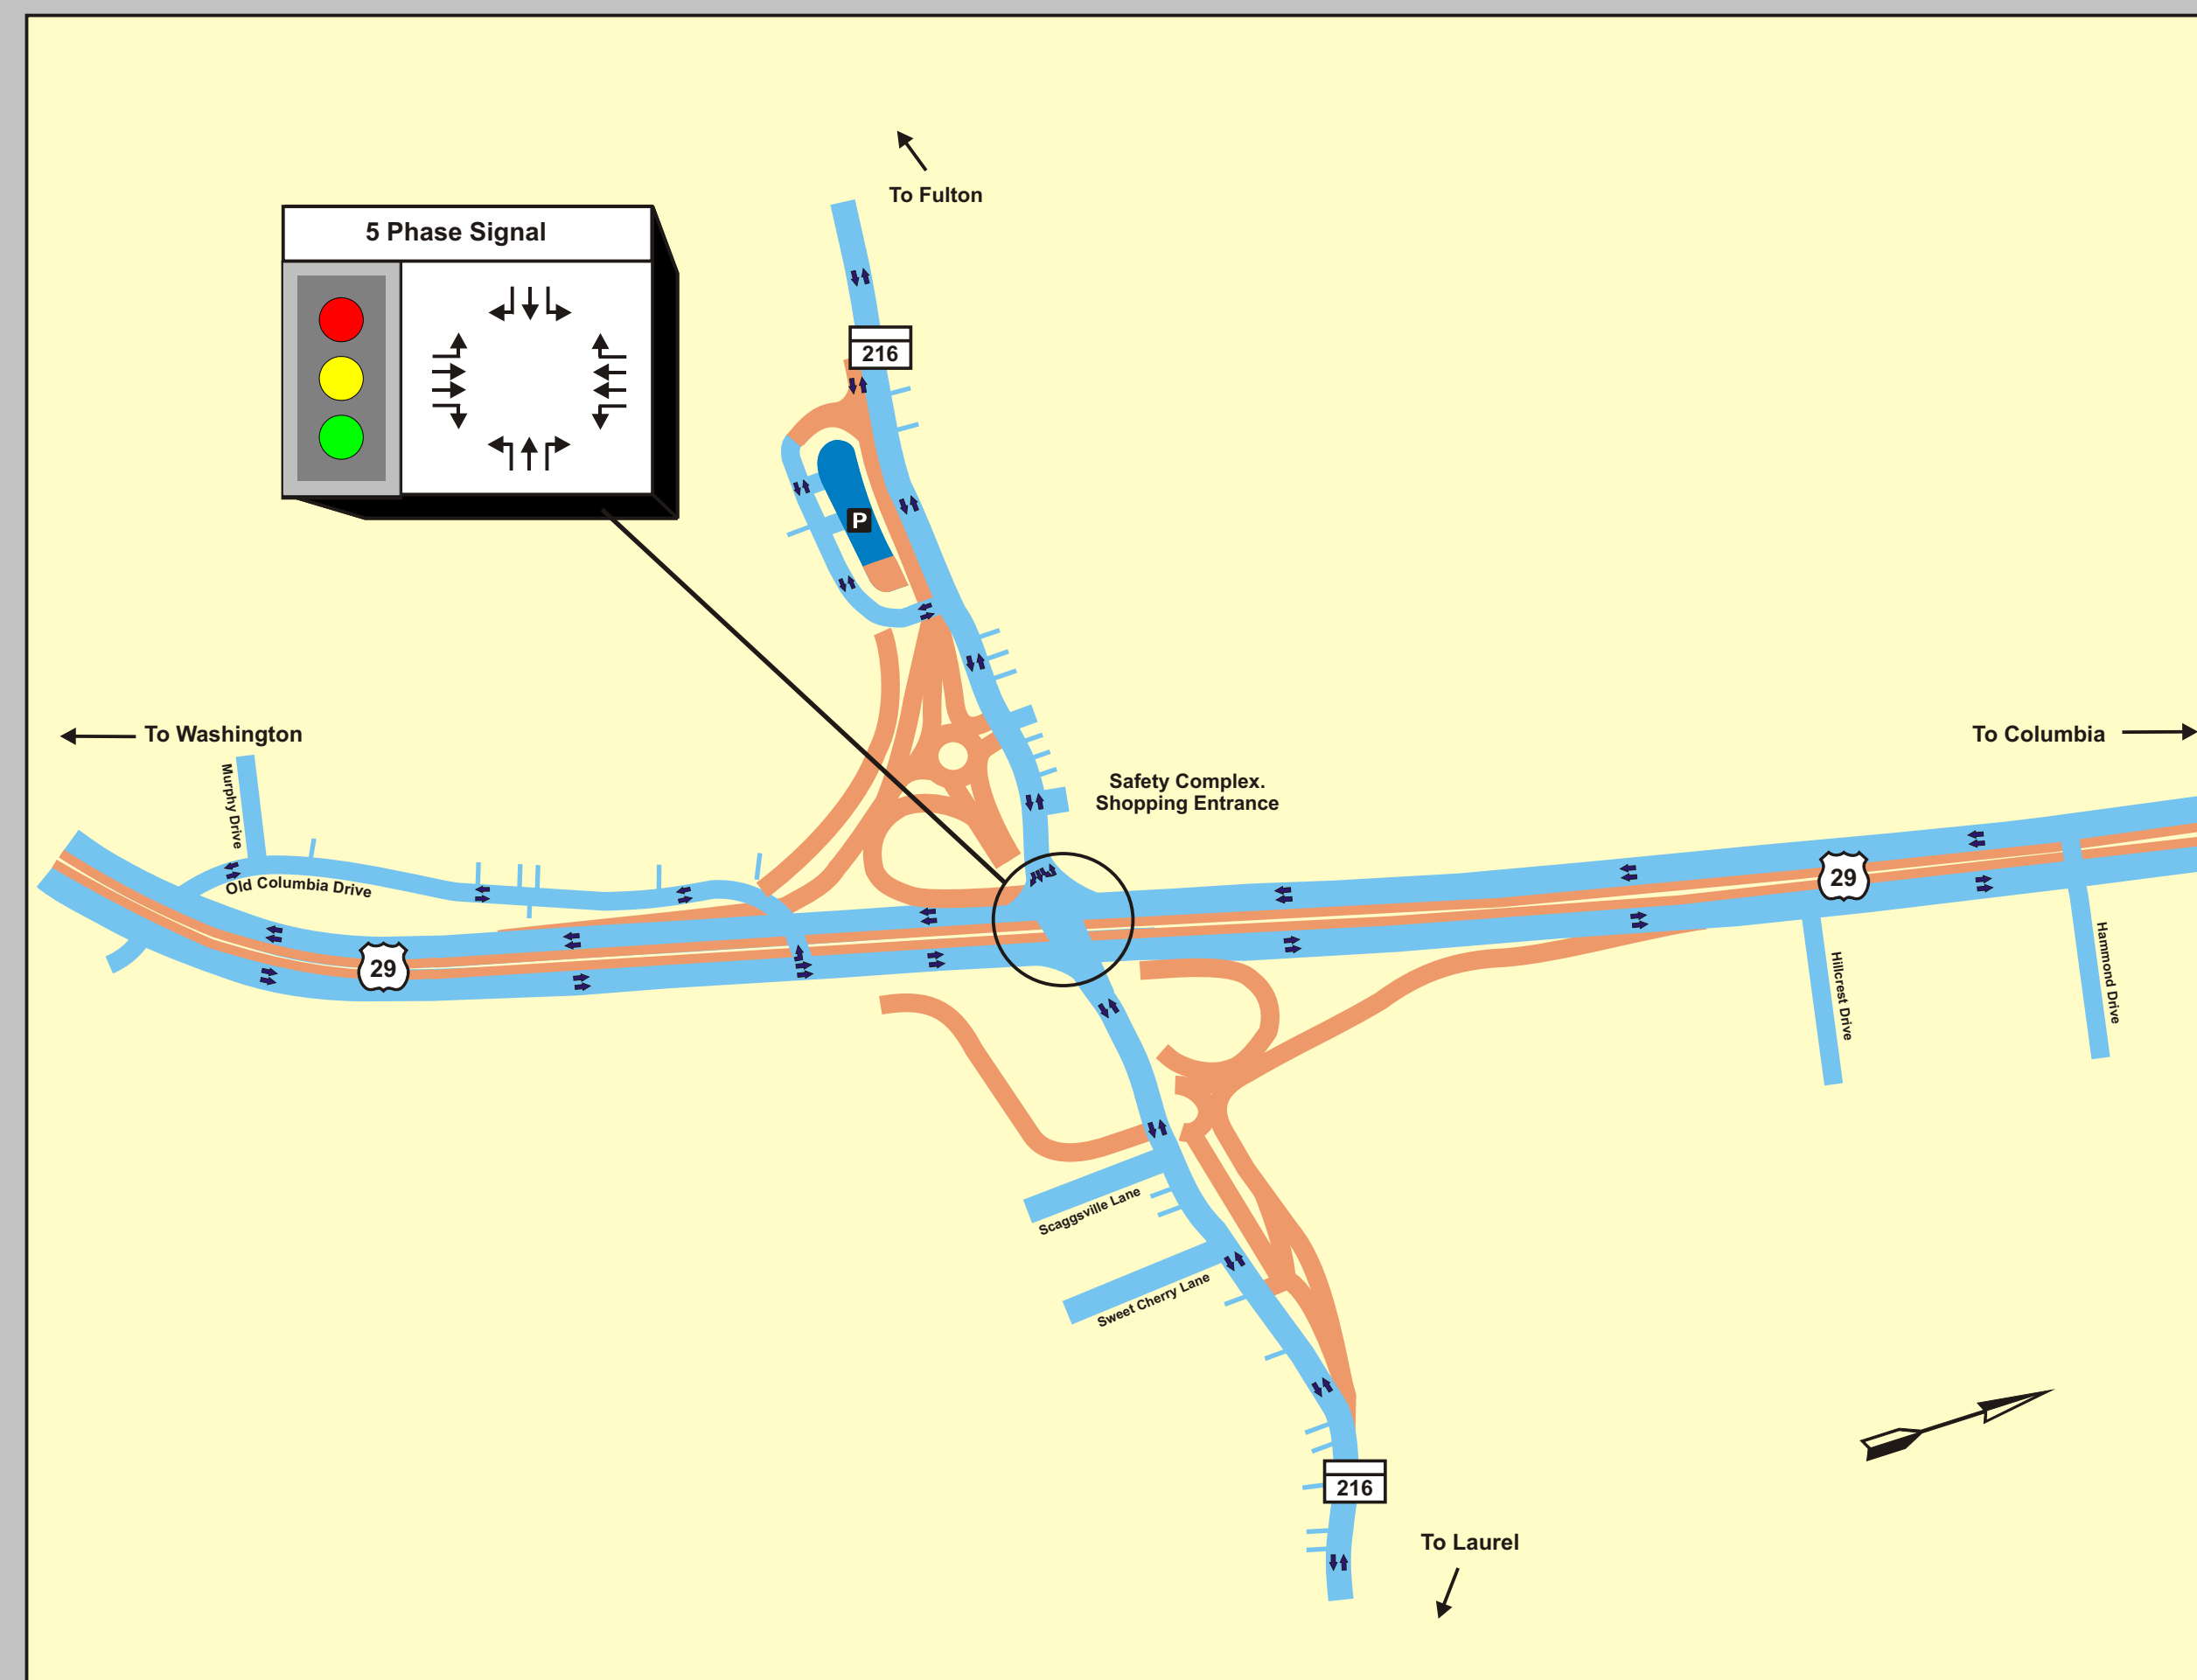


Phase 1A

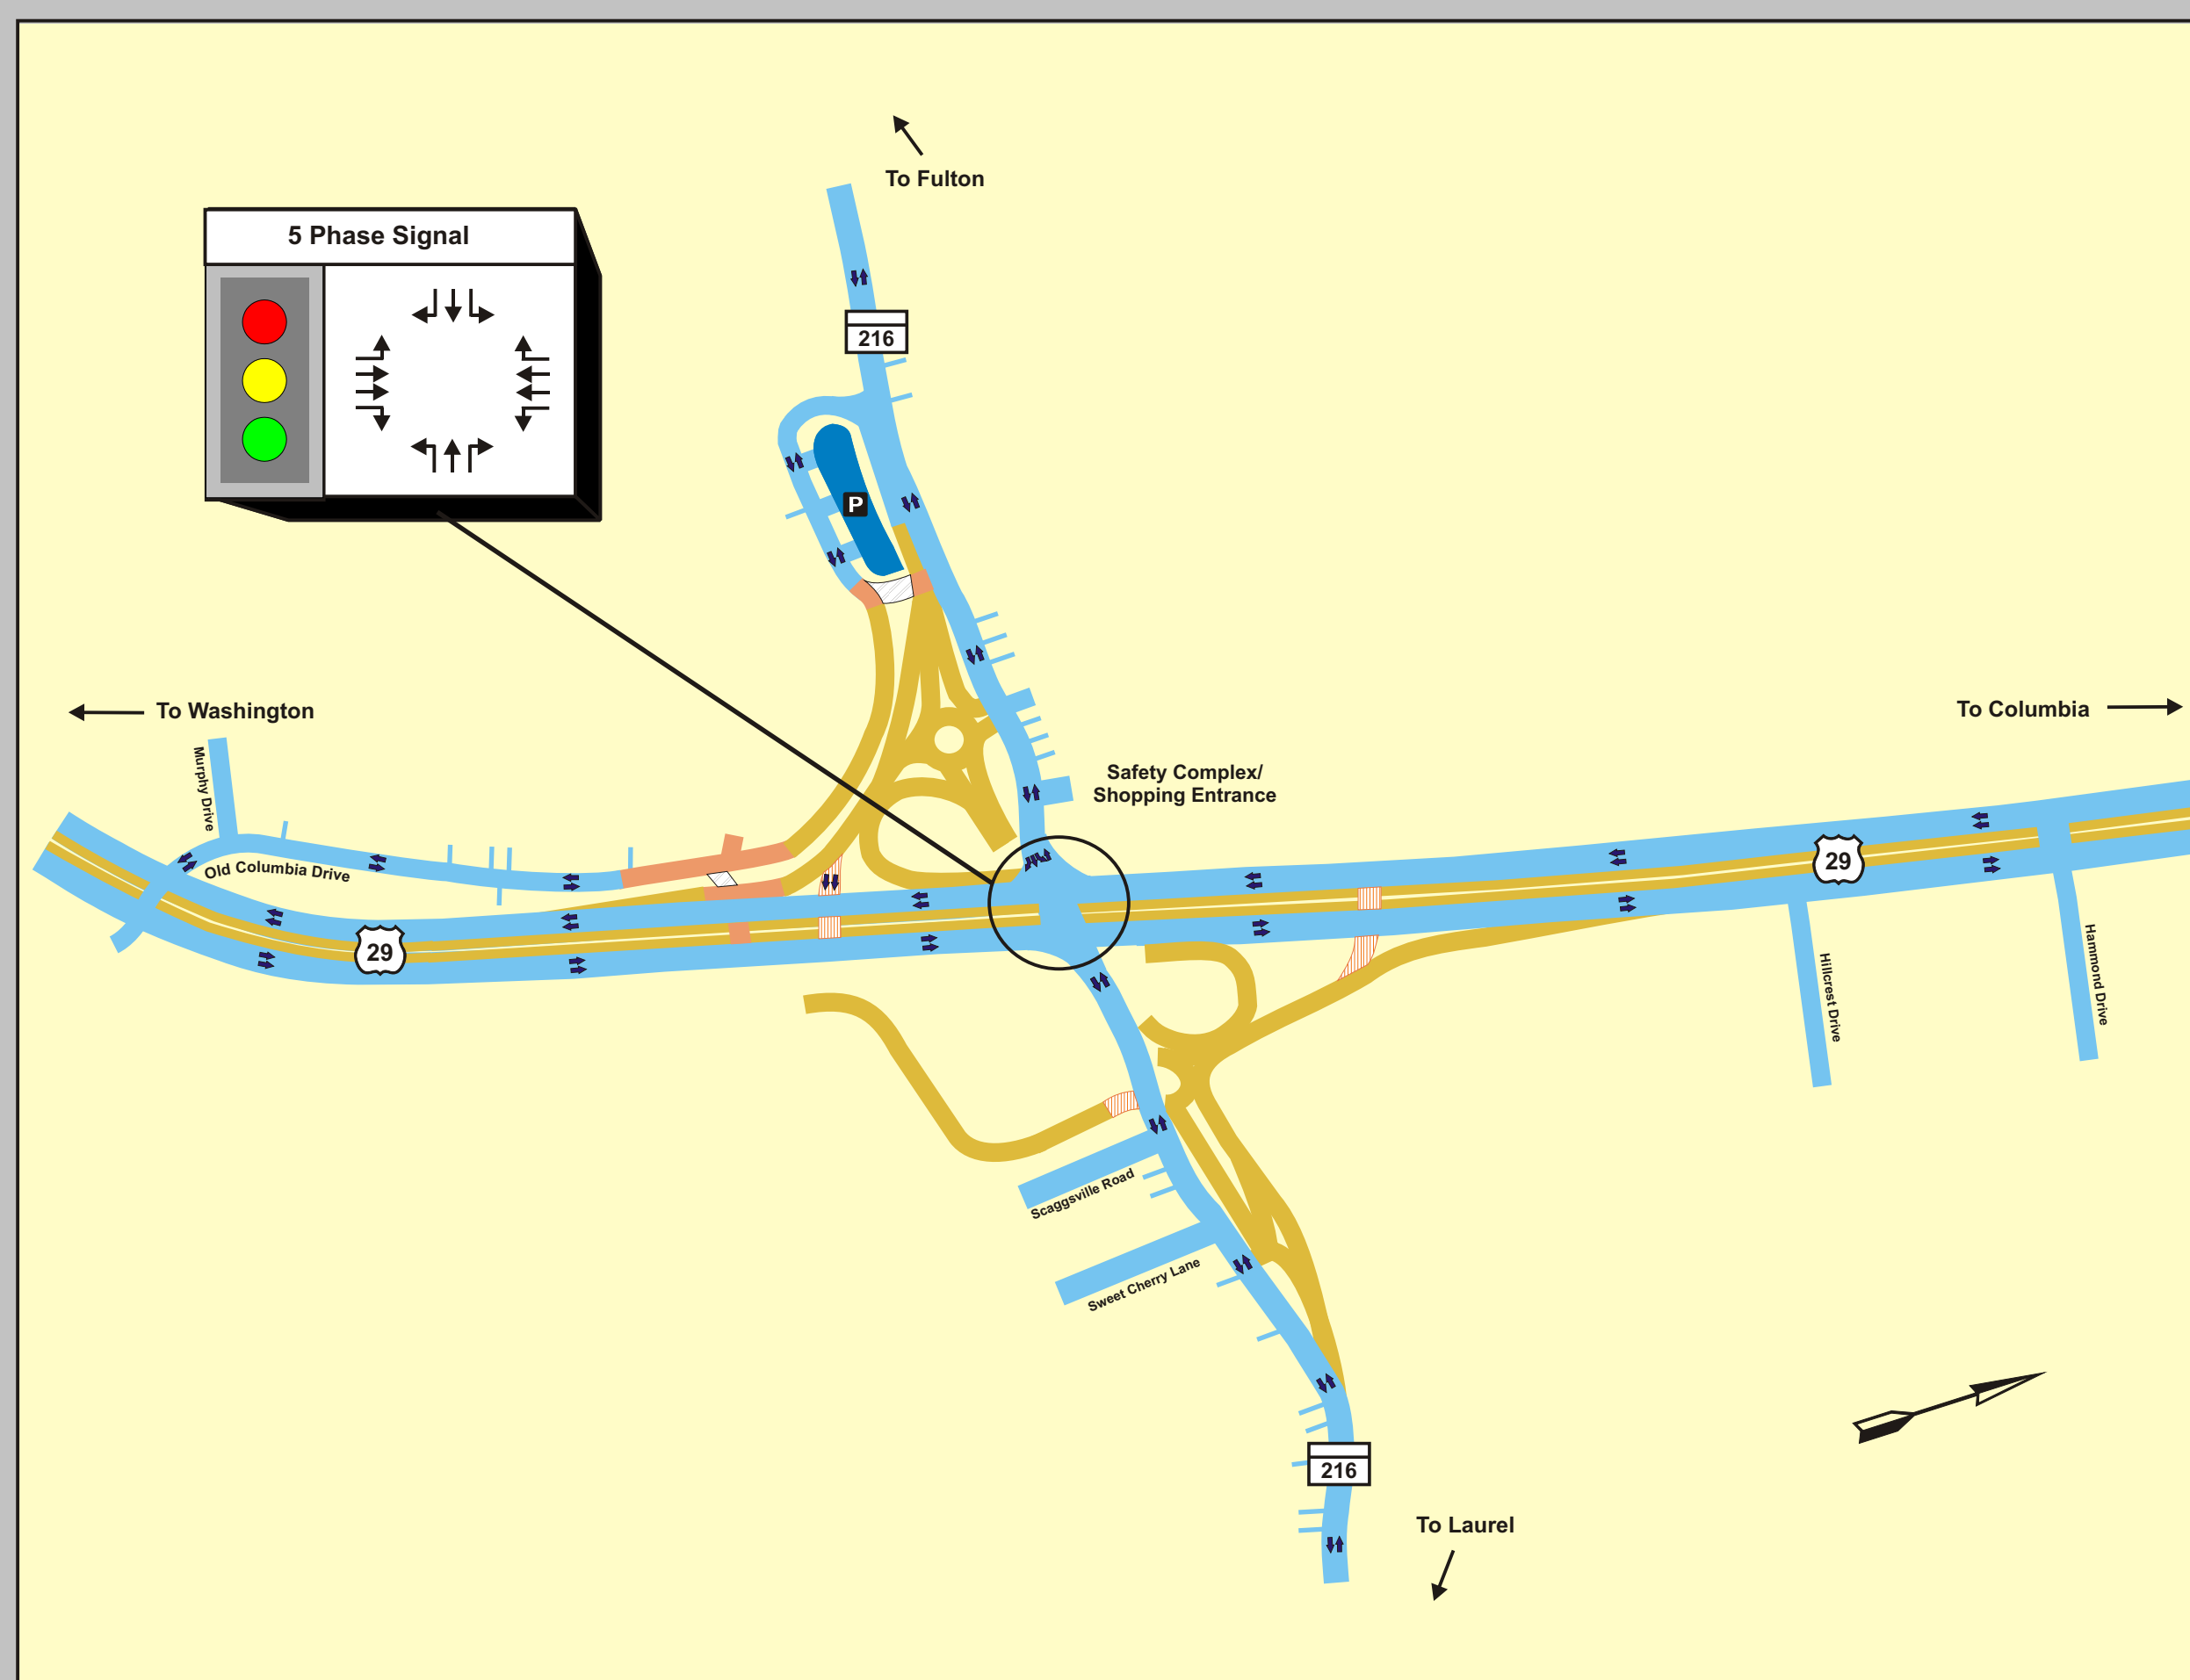

Phase 1B

LEGEND

- Existing/Open Roads
- Construction in Progress
- New Construction
- Pavement Removal
- Temporary Roads
- Park and Ride

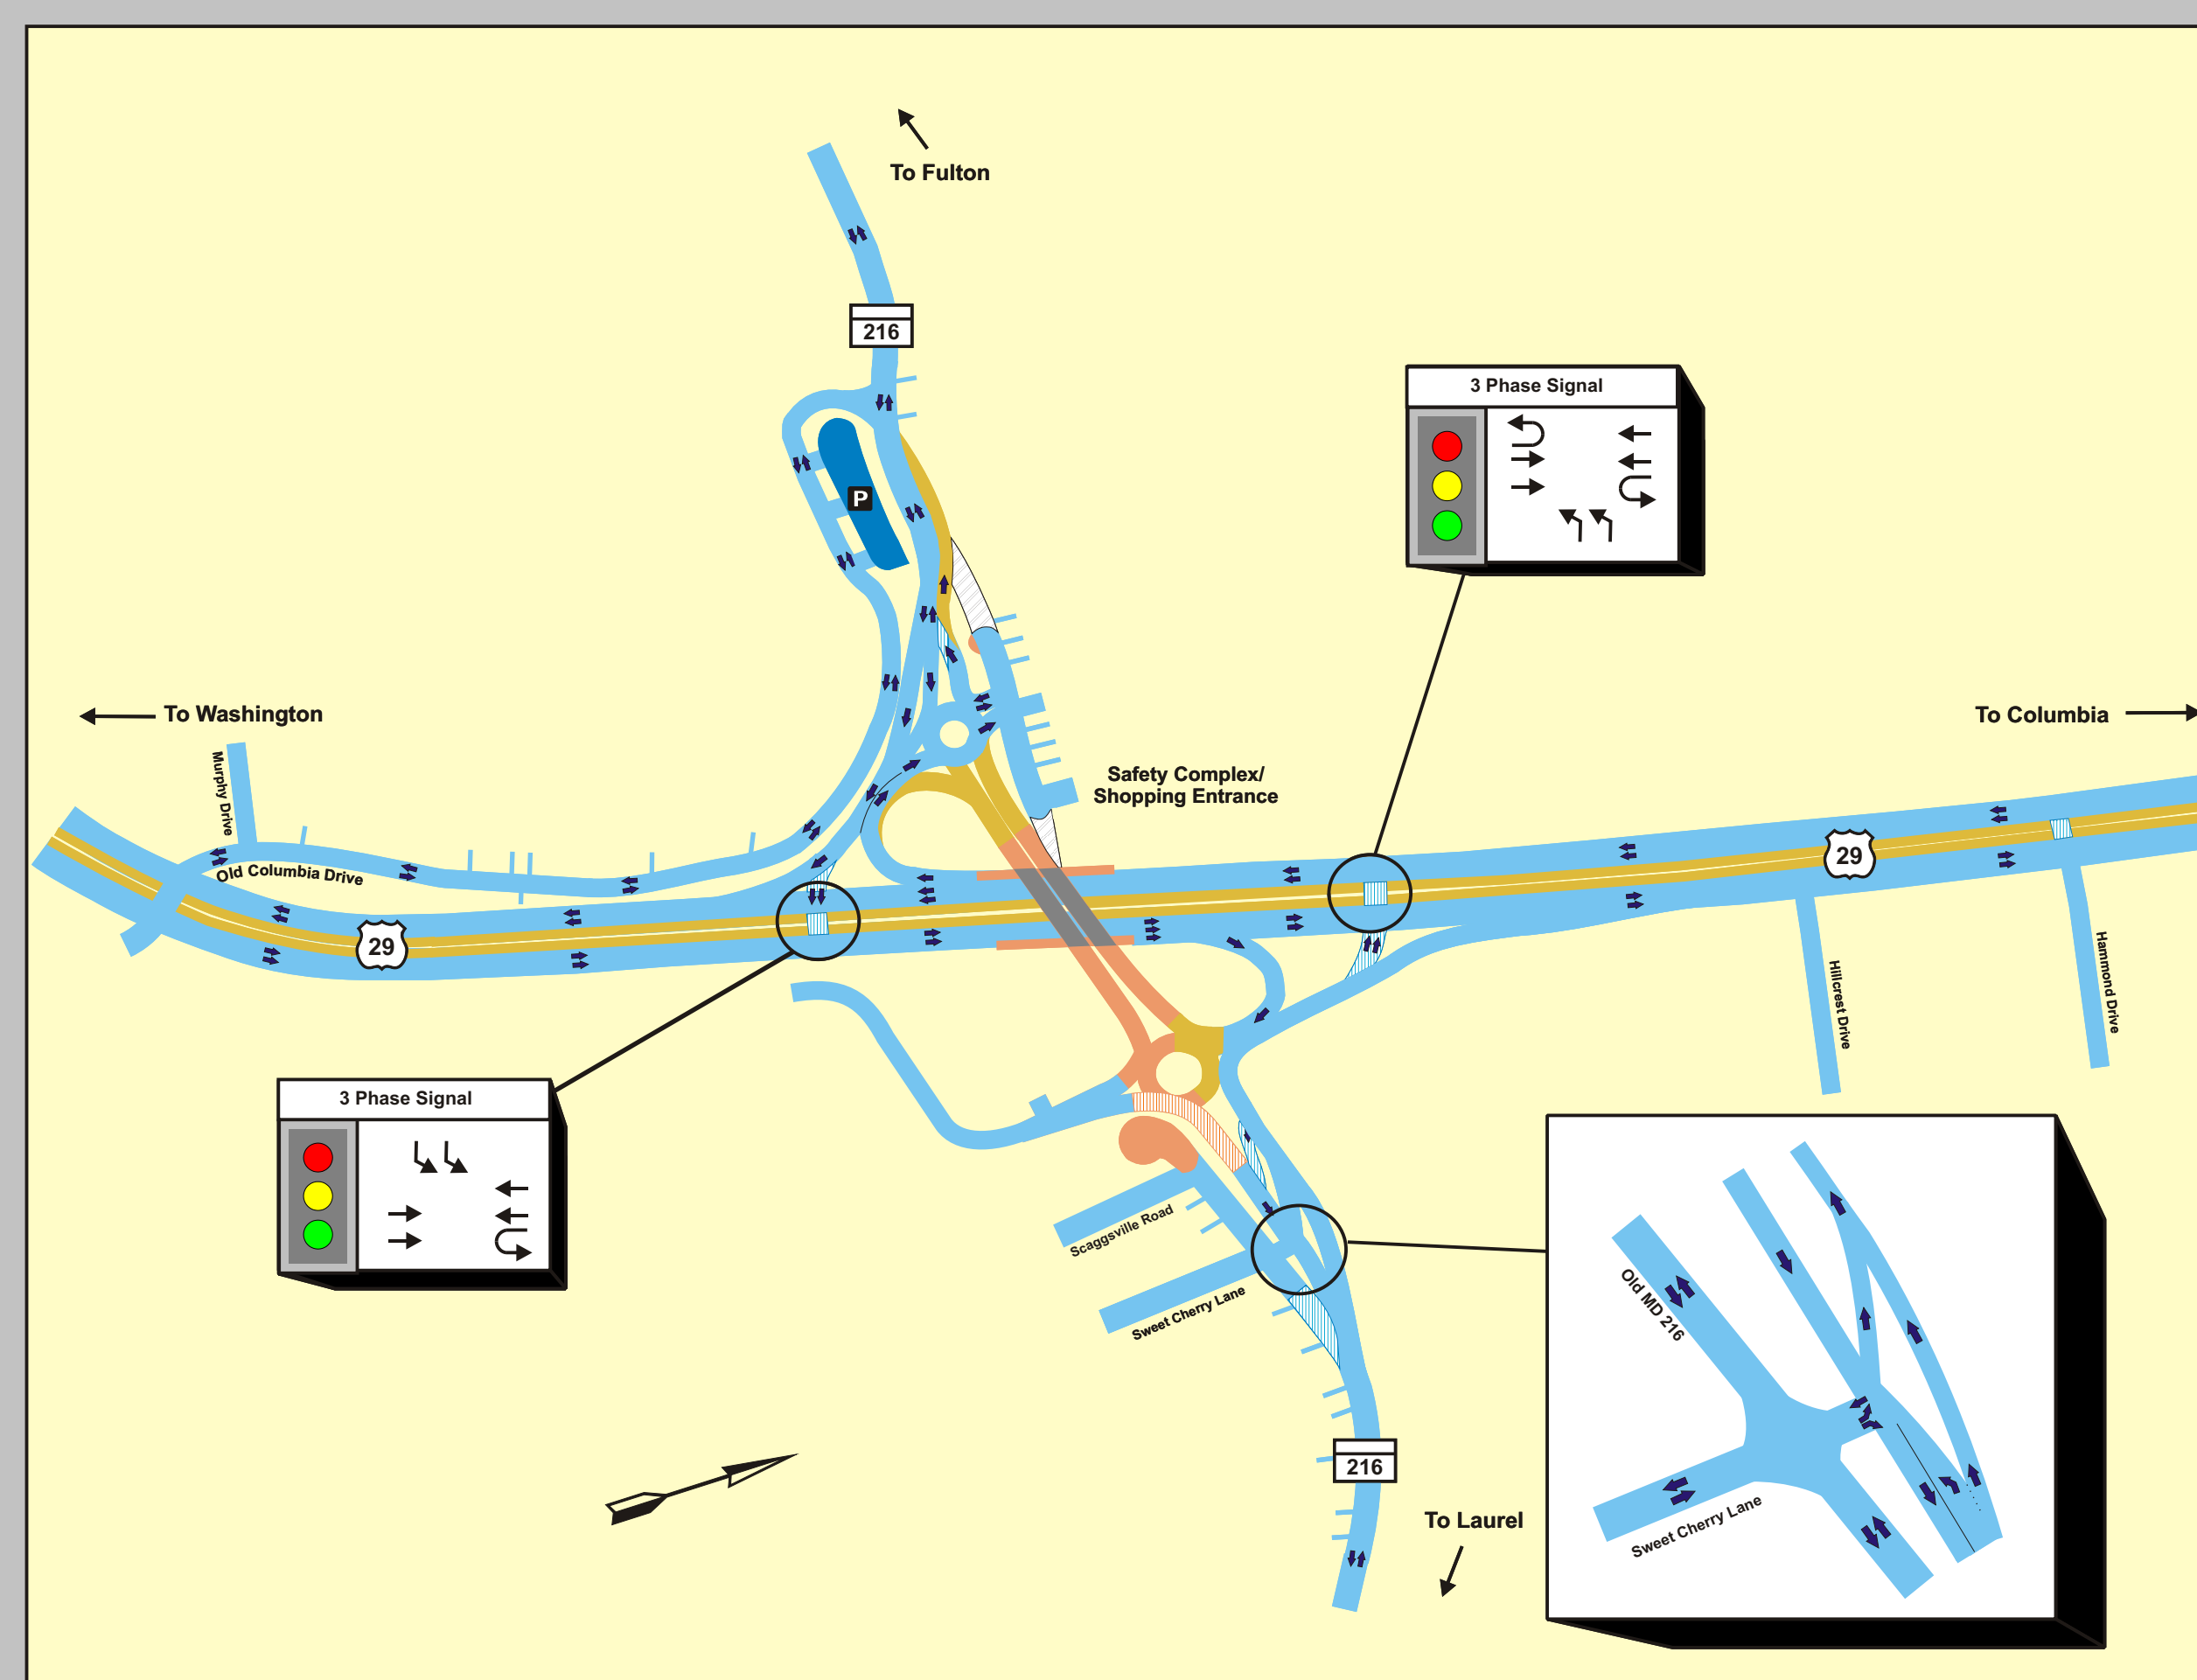

Phase 2